
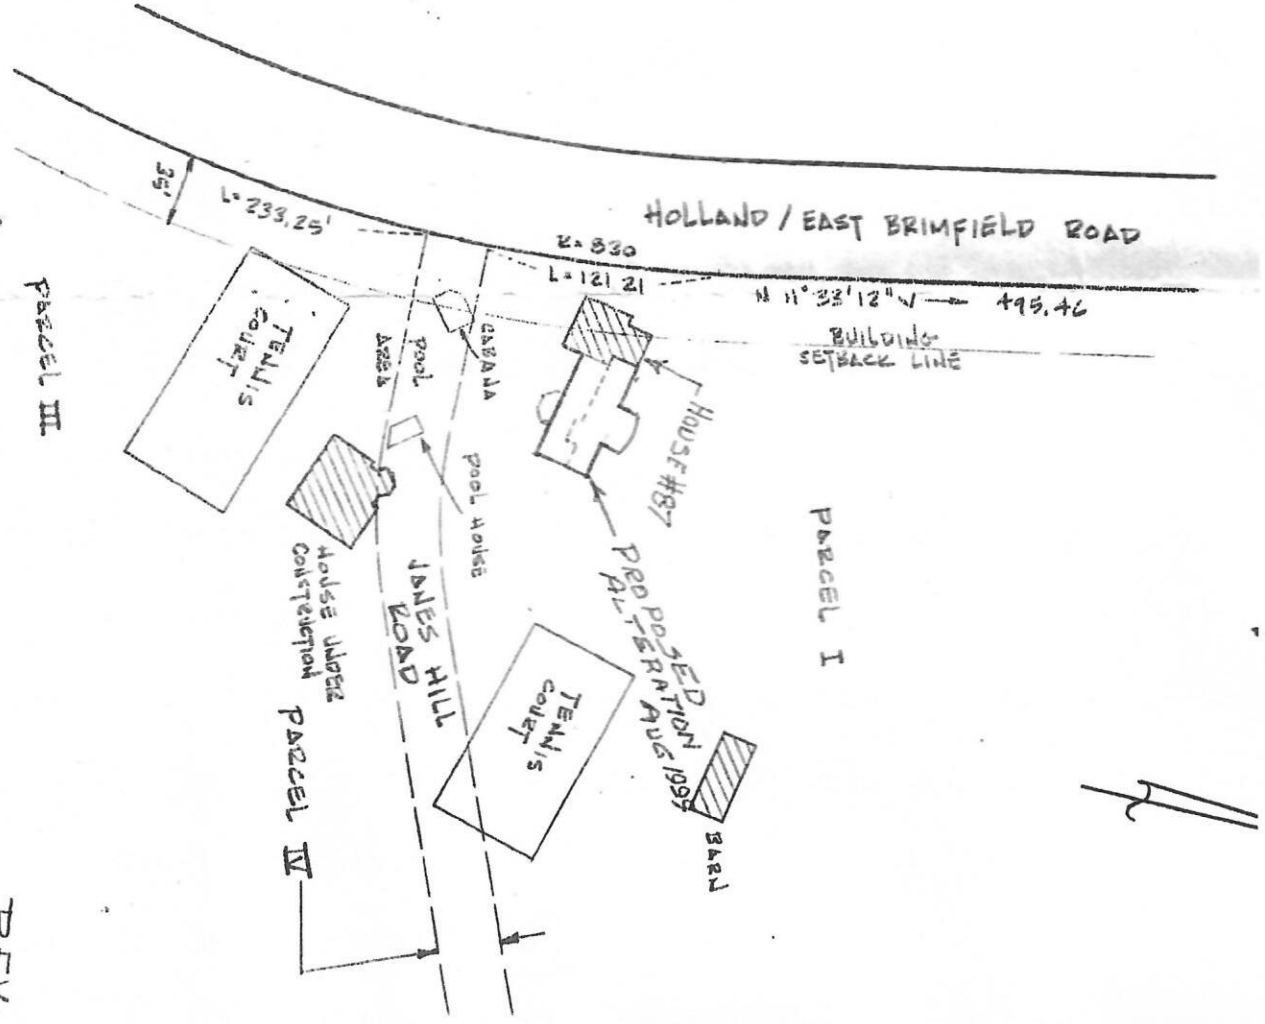


SCALE PLAN
 1" = 400'
 PLUMBAGE SHIFTS TO THE
 STATES GOVERNMENT TO

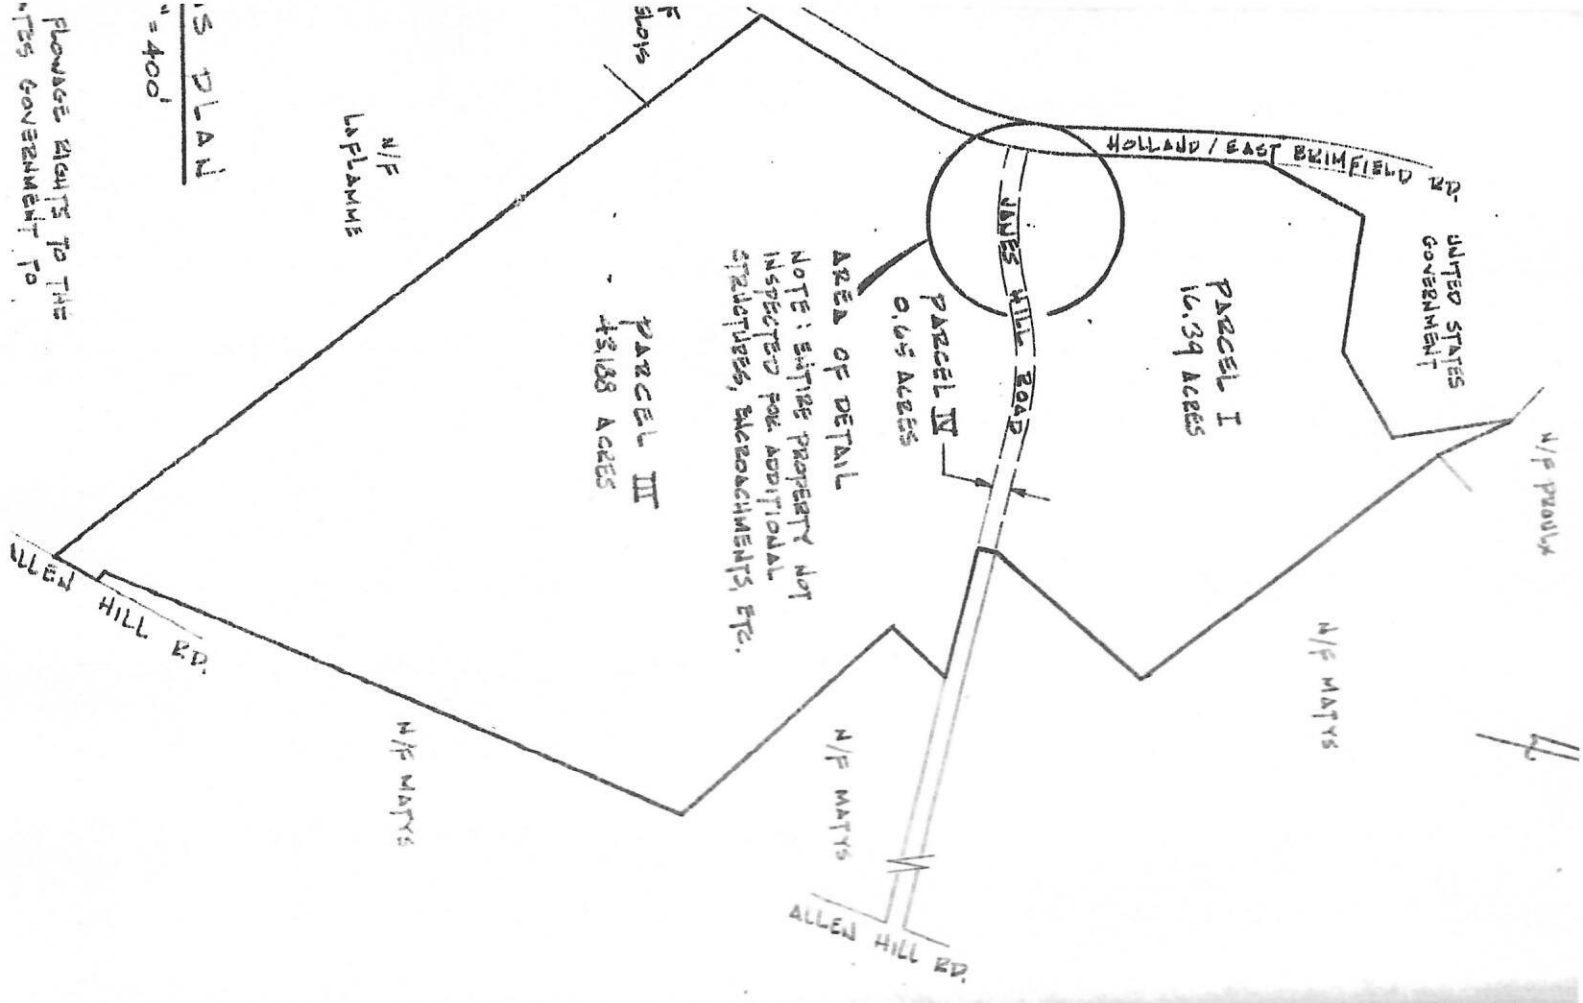

DETAIL

REV.
 FILTER
 SEE AR